


EPOXY COVE BASE
FEATHERED EDGE


OPTION 'A'

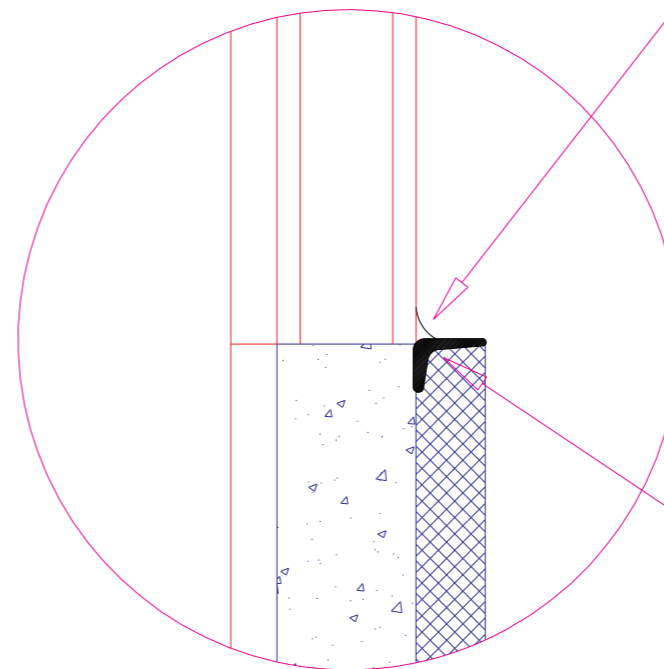

SANITARY SEALANT
(BY OTHERS) FOR BOTH
BATHROOM LOCKERS AND
MEDICAL INSTALLATIONS
USDA APPROVAL FOR FOOD
PROCESSING AND PREPERATION

1/8" METAL/PLASTIC L-STRIP
EDGE TERMINATION

OPTION 'B'

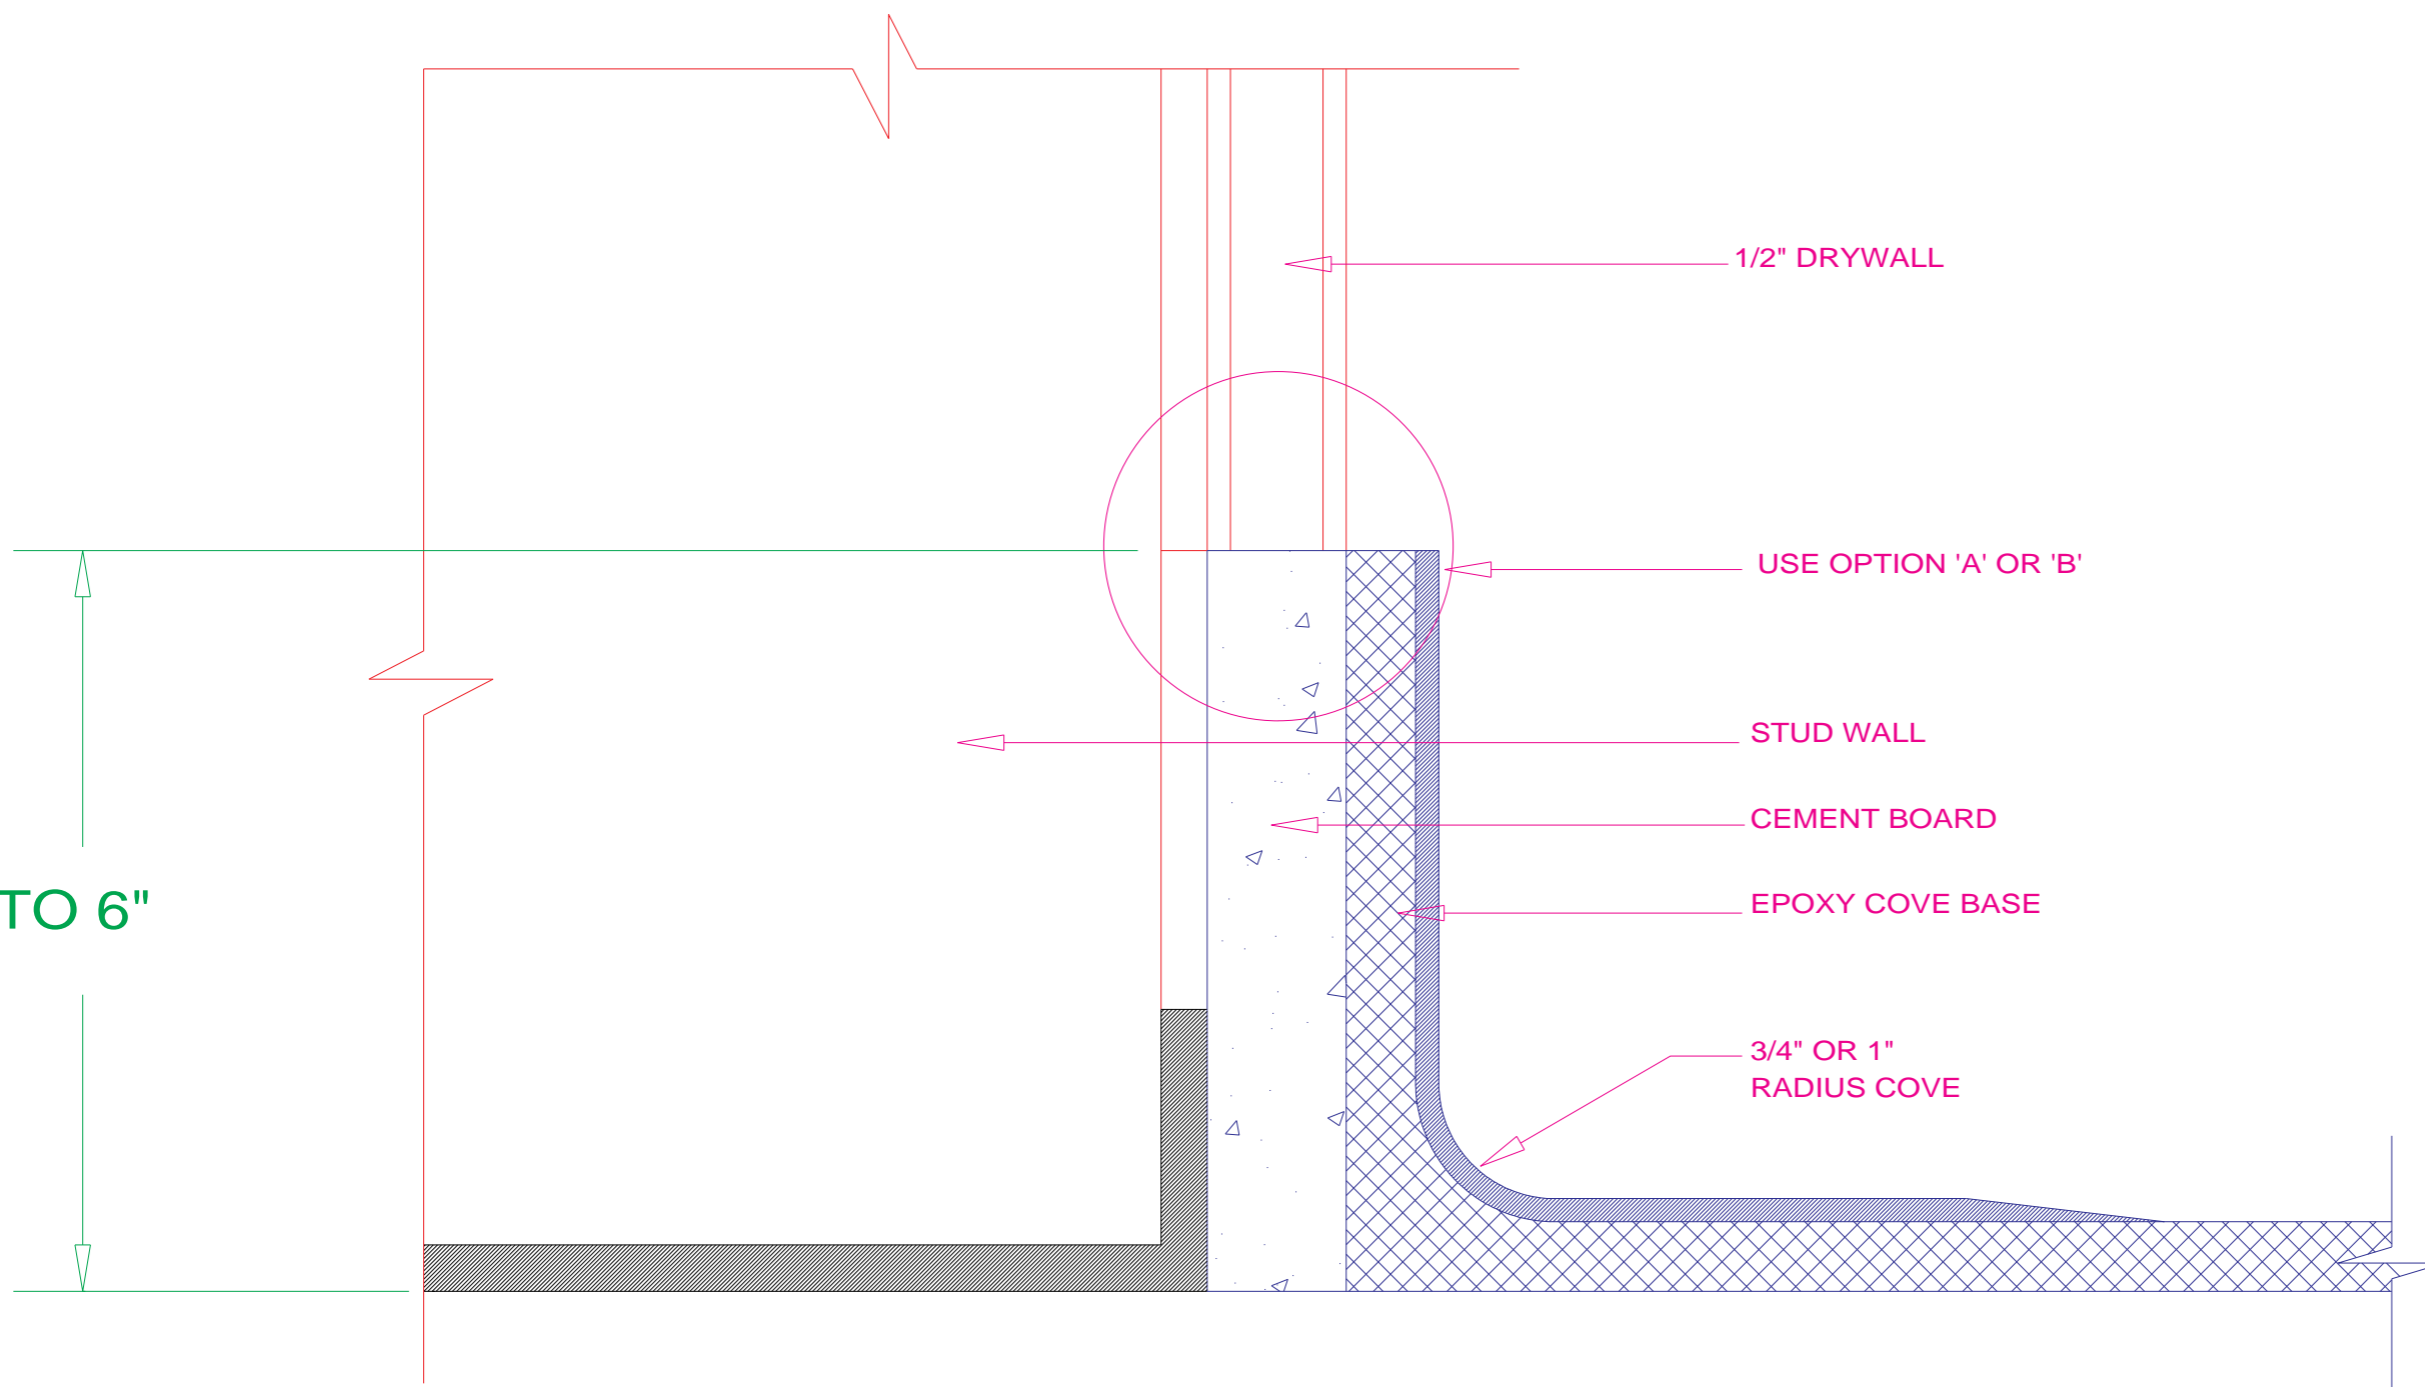

1/2" DRYWALL

USE OPTION 'A' OR 'B'

STUD WALL

CEMENT BOARD

EPOXY COVE BASE

3/4" OR 1"
RADIUS COVE

4" TO 6"

COVE BASE TERMINATION